


Article 4 Direction Area Plan 15. Ladies Mile Road Local Centre

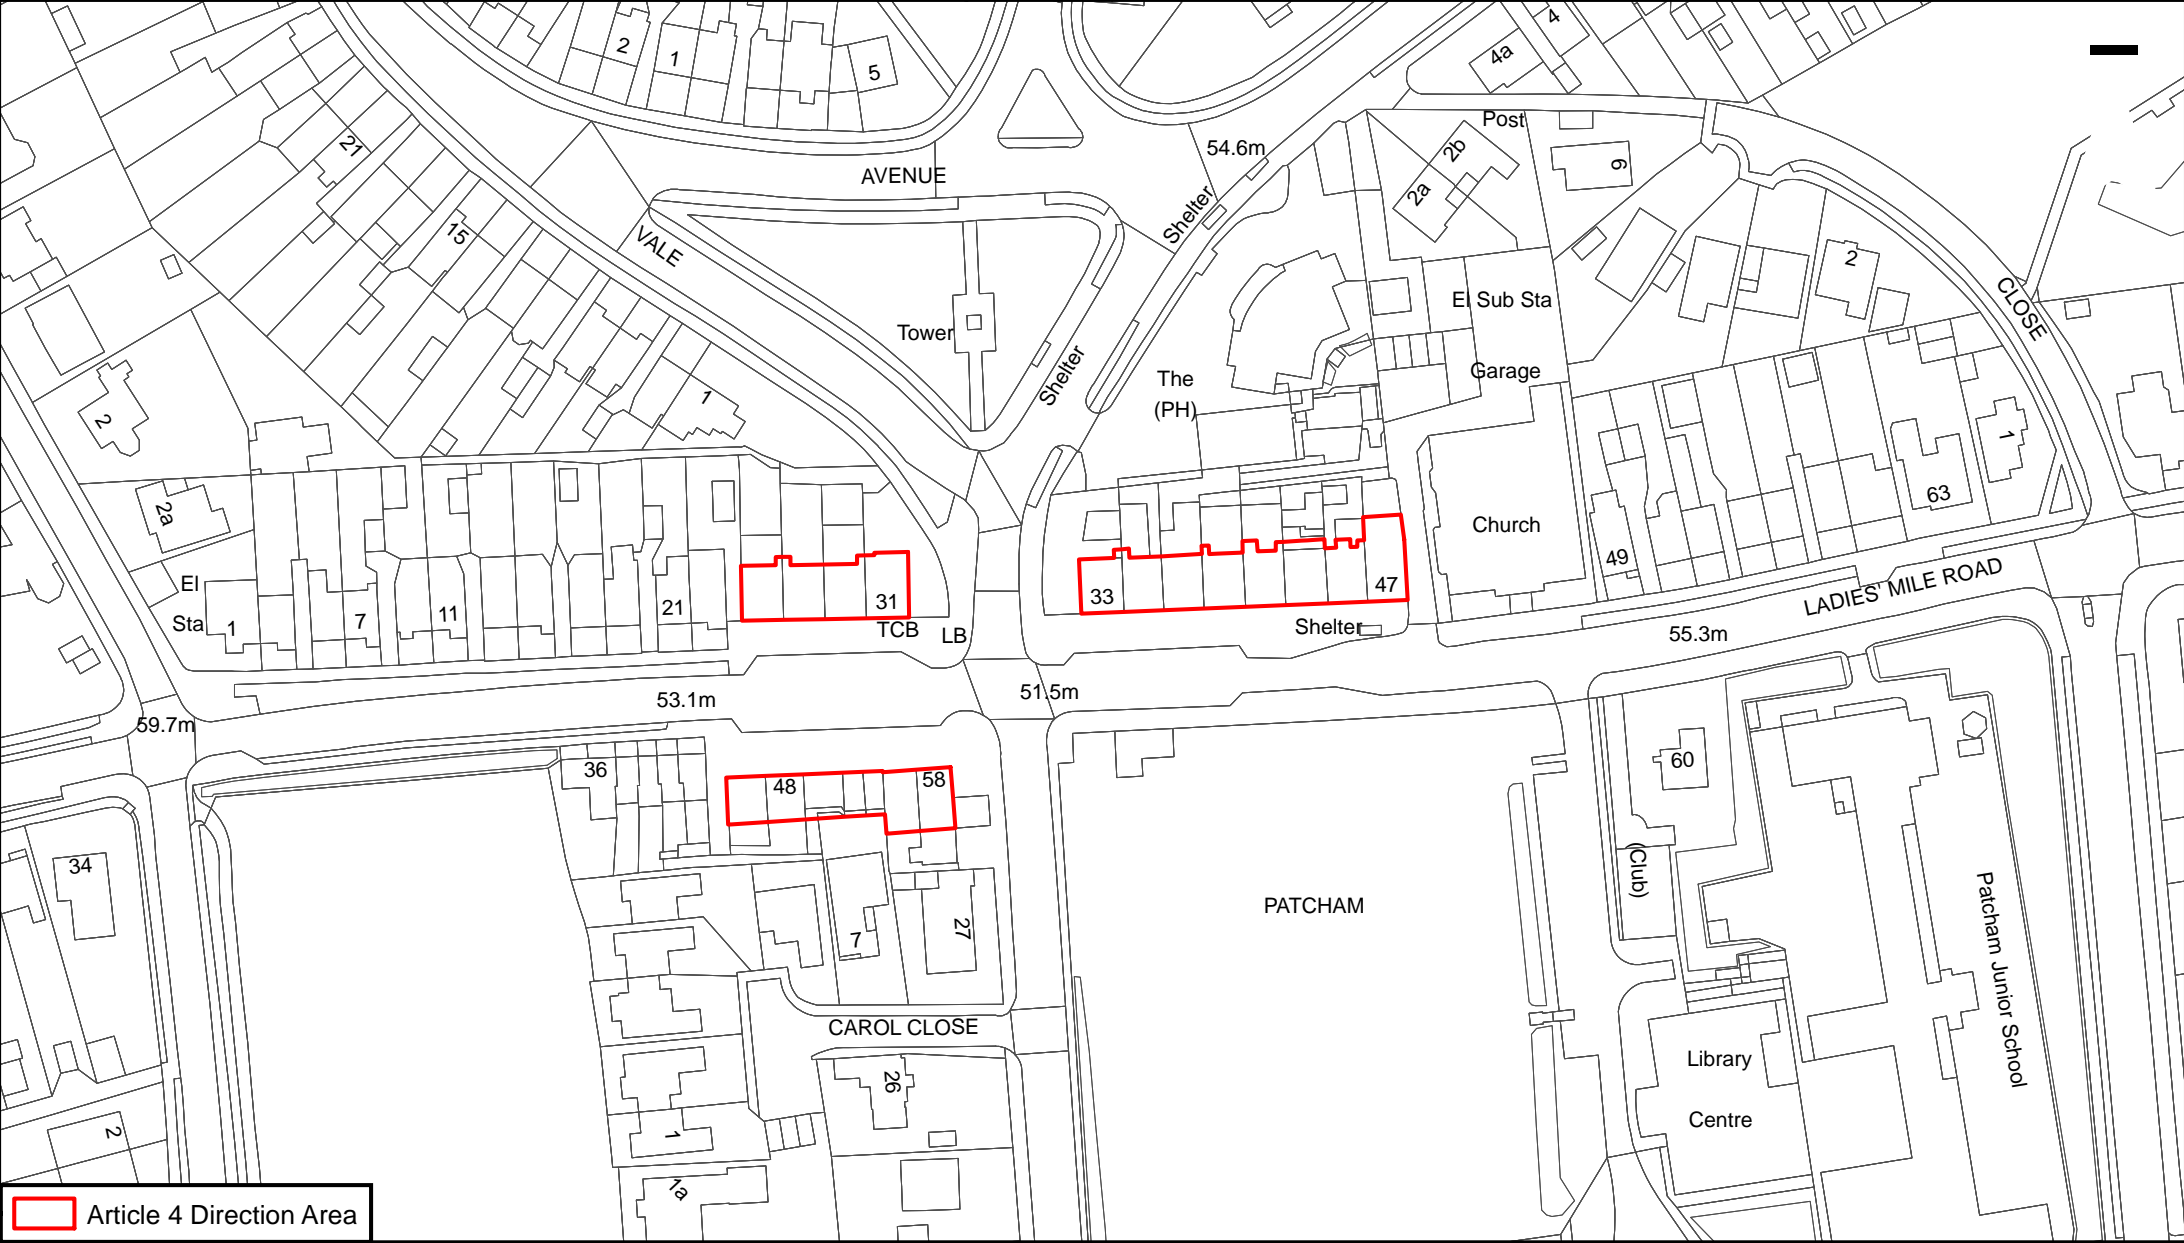

Scale: 1:1,250

