


# Article 4 Direction Area Plan 23. Whitehawk Road Local Centre

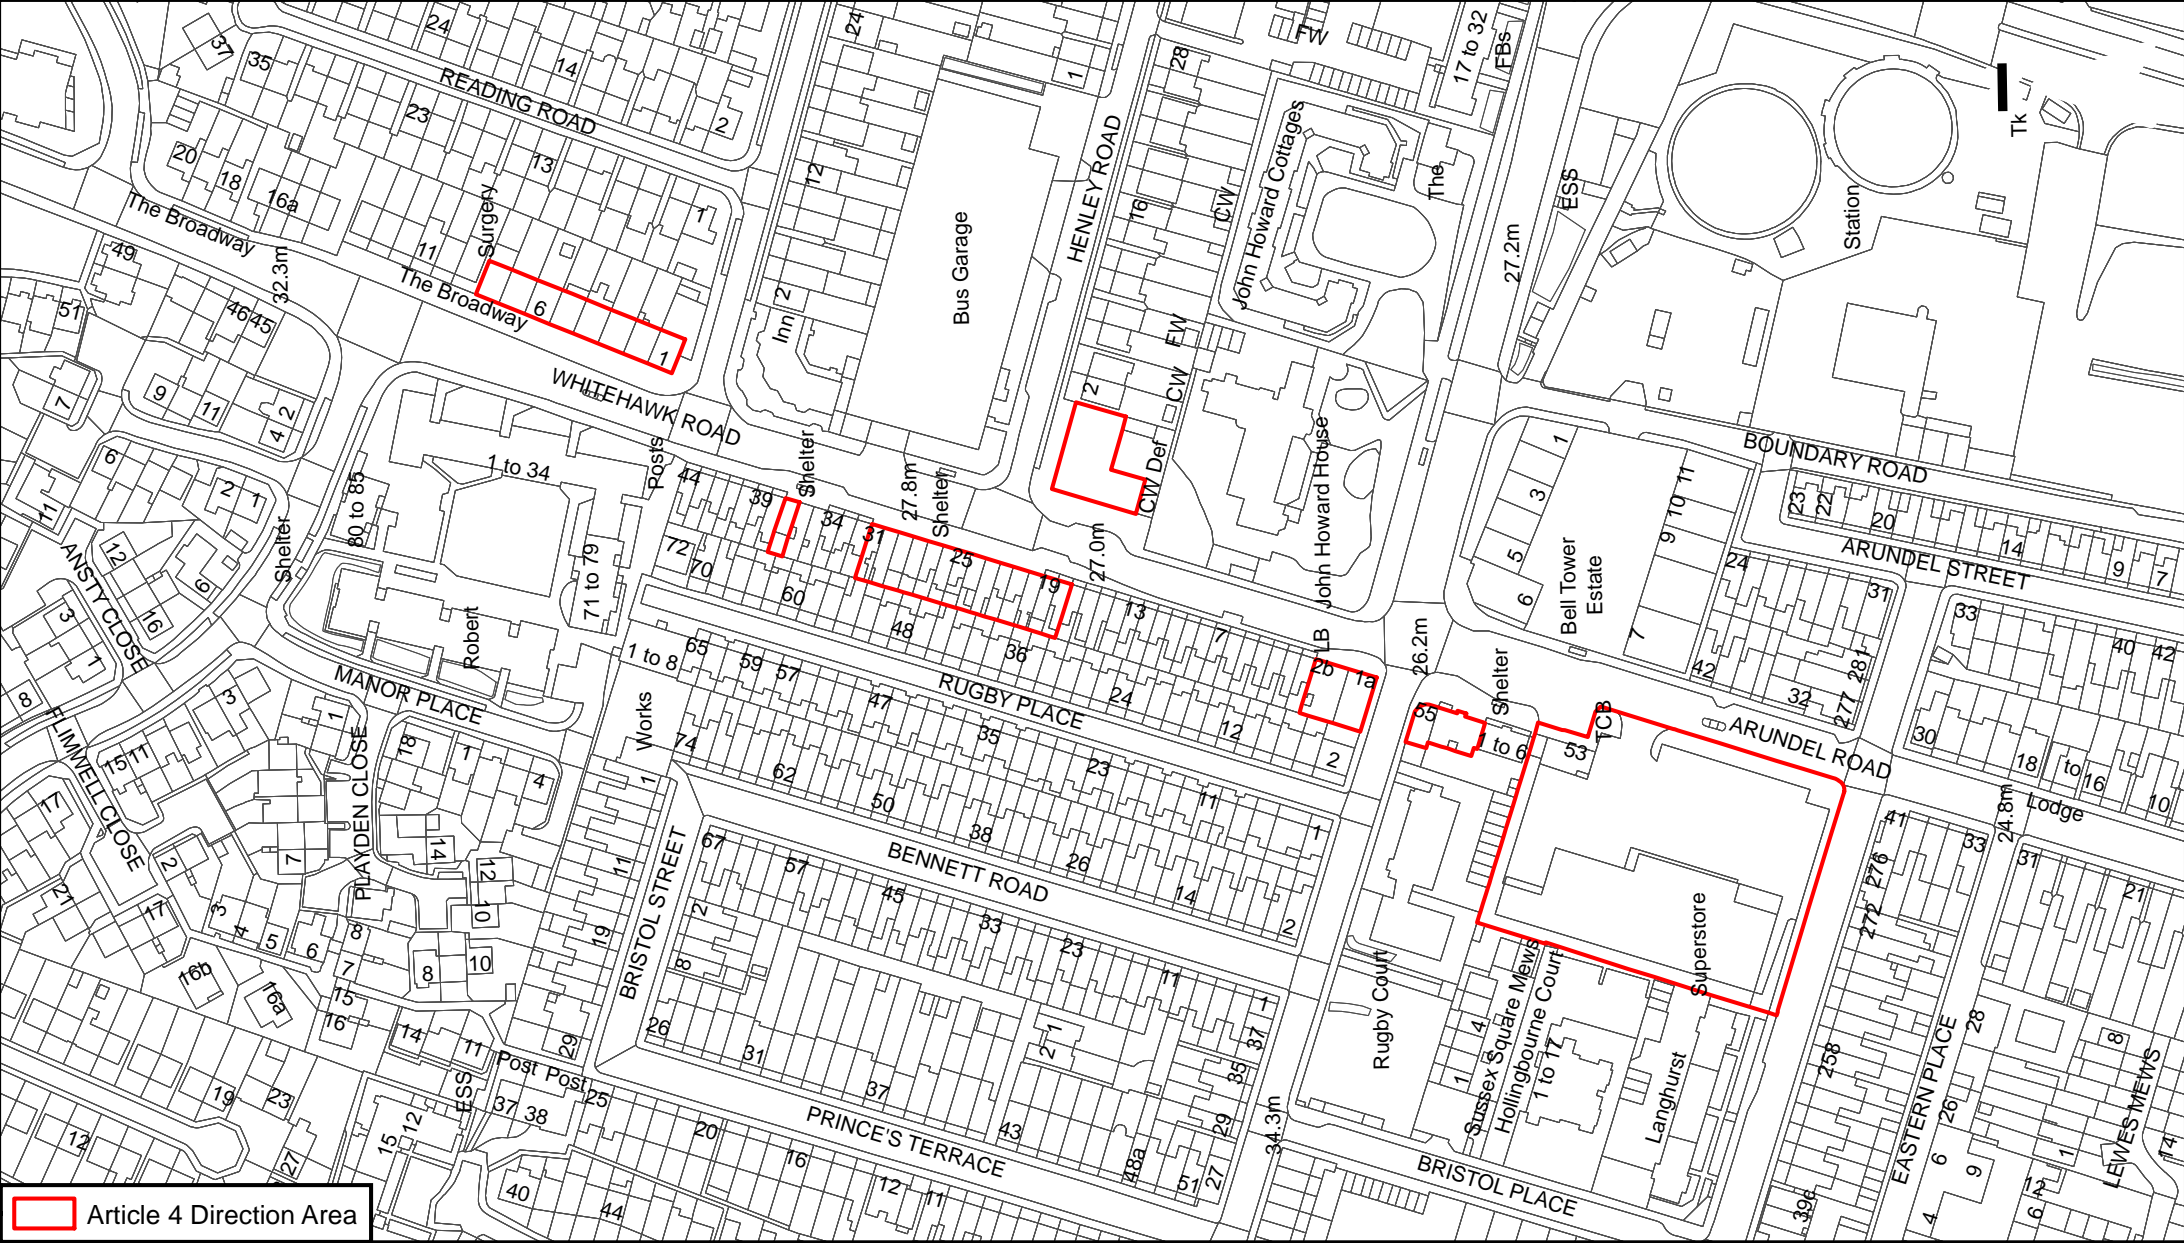

Scale: 1:2,000

© Crown Copyright. All rights reserved. Licence: 100020999, Brighton & Hove City Council. 2022.

