


# Article 4 Direction Area Plan 25. Cowley Drive Local Parade

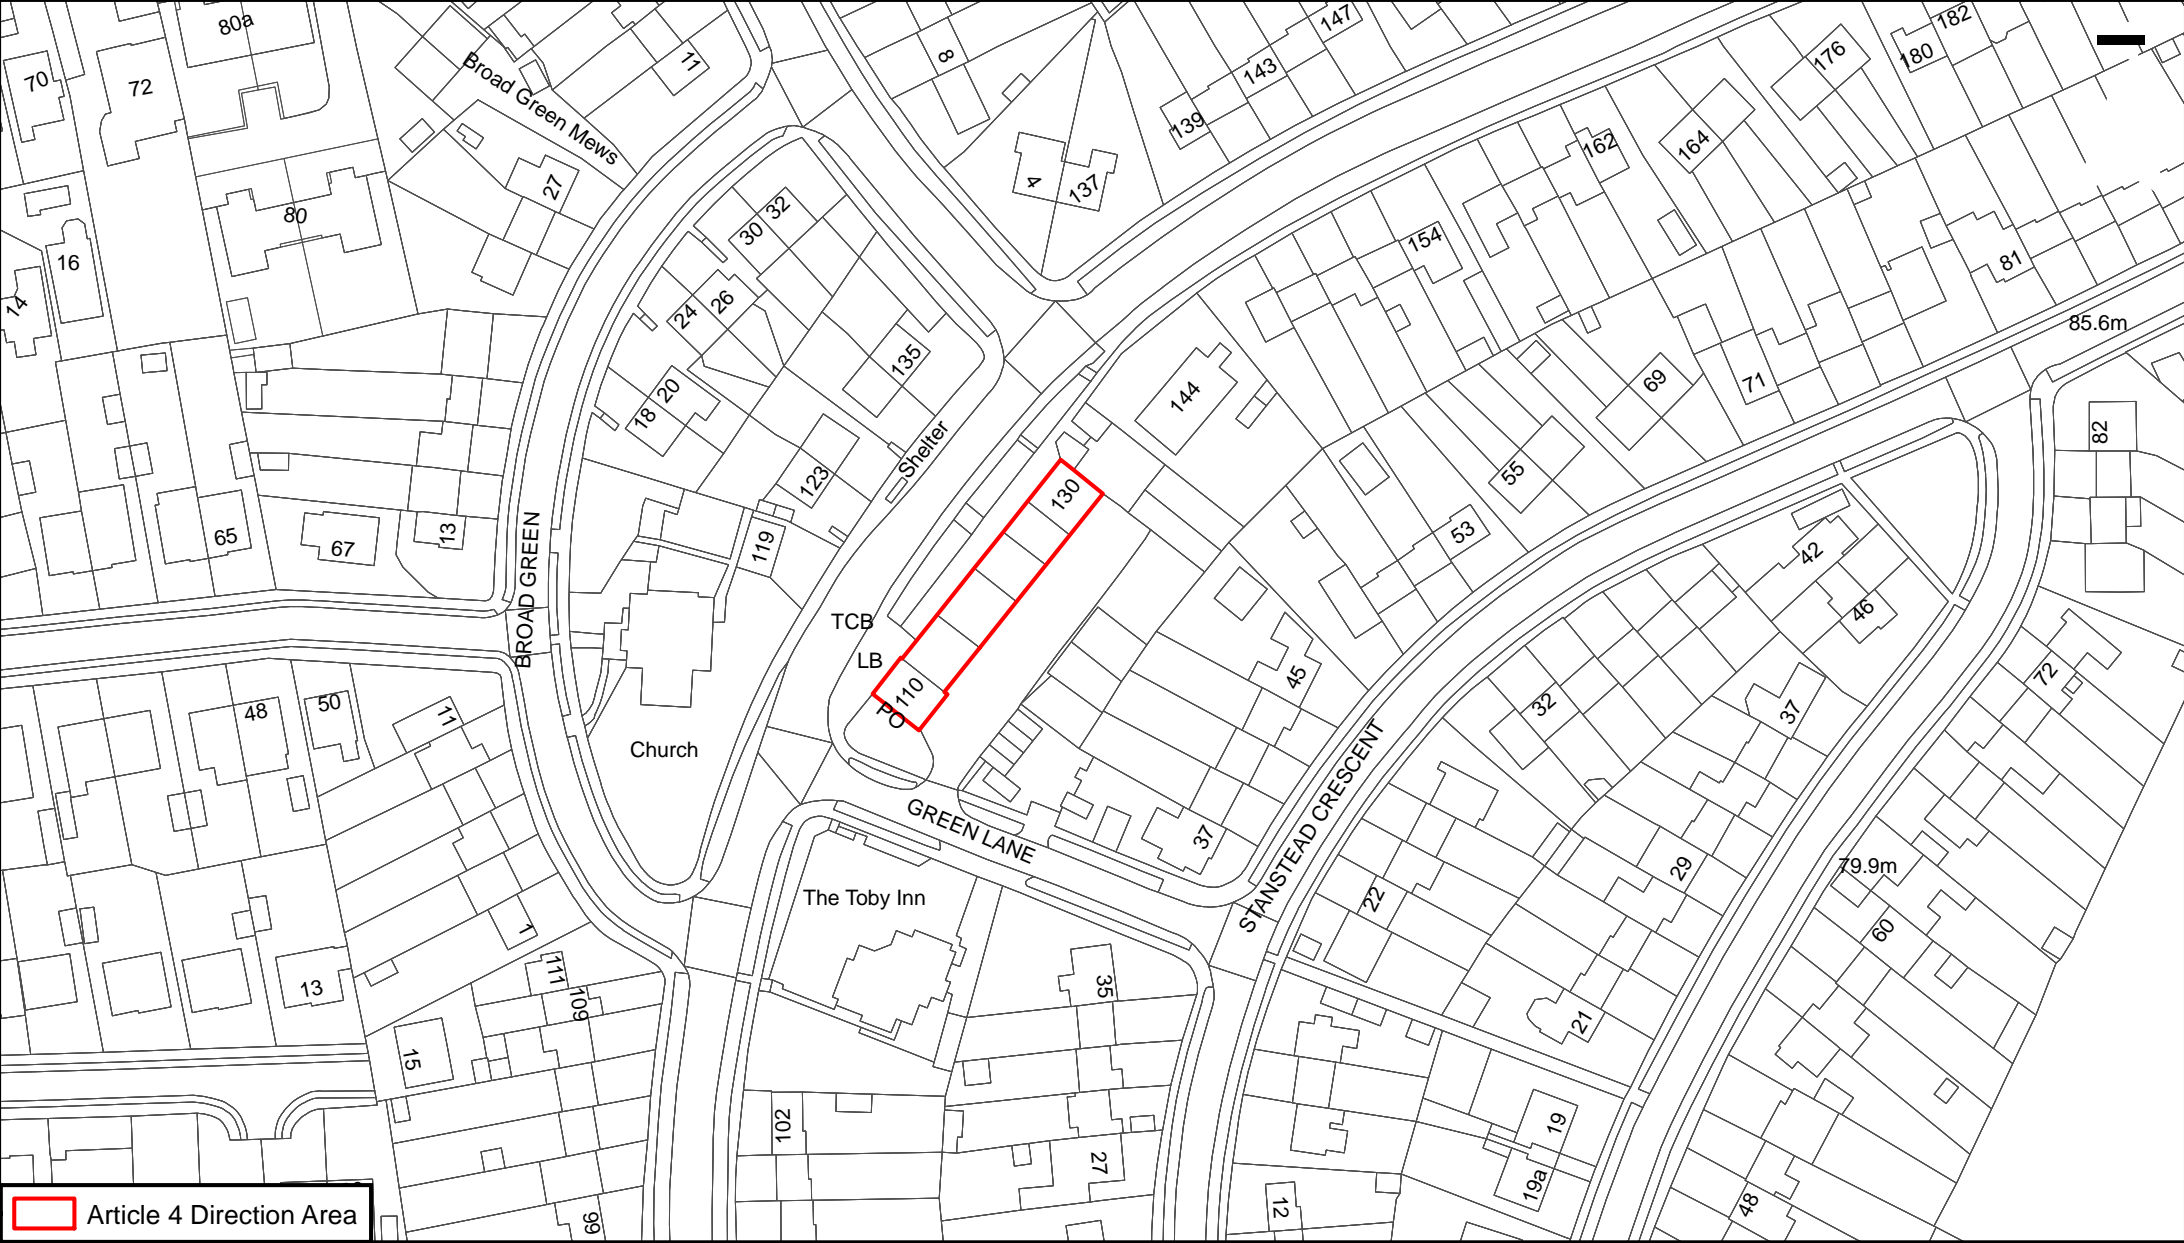

Scale: 1:1,250

© Crown Copyright. All rights reserved. Licence: 100020999, Brighton & Hove City Council. 2022.

