


Planting hole dimensions at surface: 1.2m x 1.2m

Tree pit depth: 0.6m - 1.5m  
(dependent on utility apparatus)

# STOCKHOLM TREEPIT

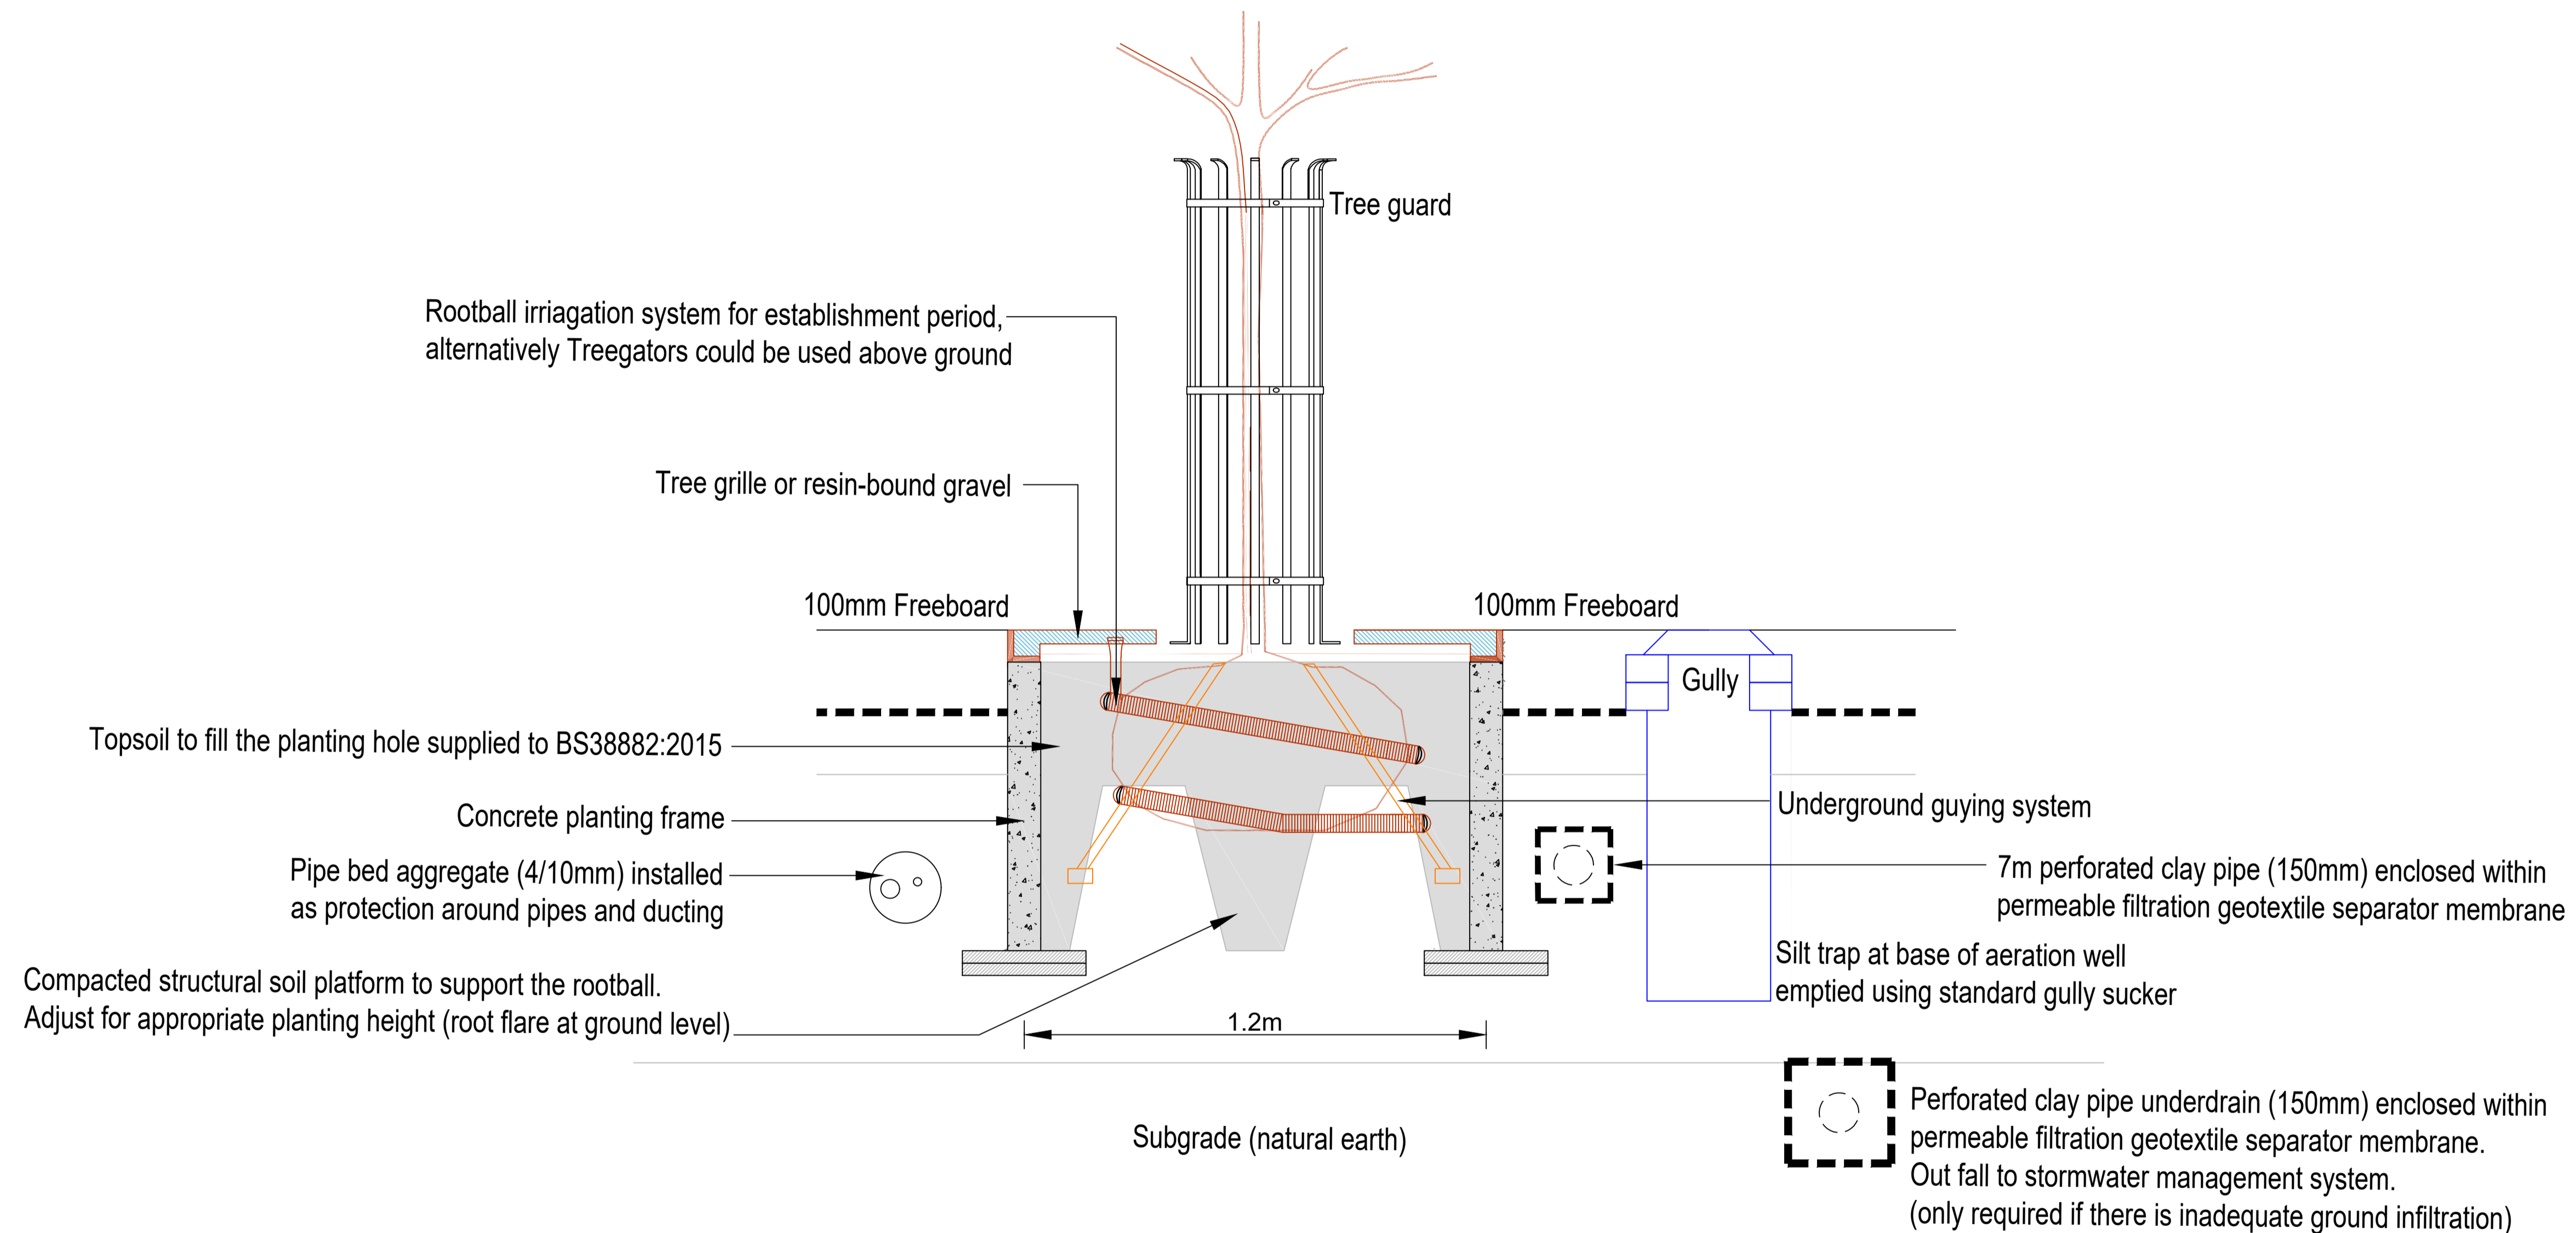

Section B-B

Cross Section

Structural Soil Tree Pit Rain Garden

LEGEND:QUANTATIES

REV	DATE	BY	REVISION DETAILS	CHK	APP
-	-	-	-	-	-



PROJECT: Norton Rd Rain Garden					
TITLE: Cross Section B-B Treepit Rain Garden					
LOCATION: Norton Rd / Eaton Rd					
DRAWING STATUS: CONSULTATION					
DRAWN: AH	SURVEYED: AH	CHECKED: NB	APPROVED: NB		
DRAWING No: BHCC-NORTON-EATON-CONSUL-03					
DATE: 30/04/2023	SCALE: NTS	SIZE: A1	REV: A		