


Tree pit depth: 0.6m - 1.5m  
(dependent on utility apparatus)

# RAIN GARDEN

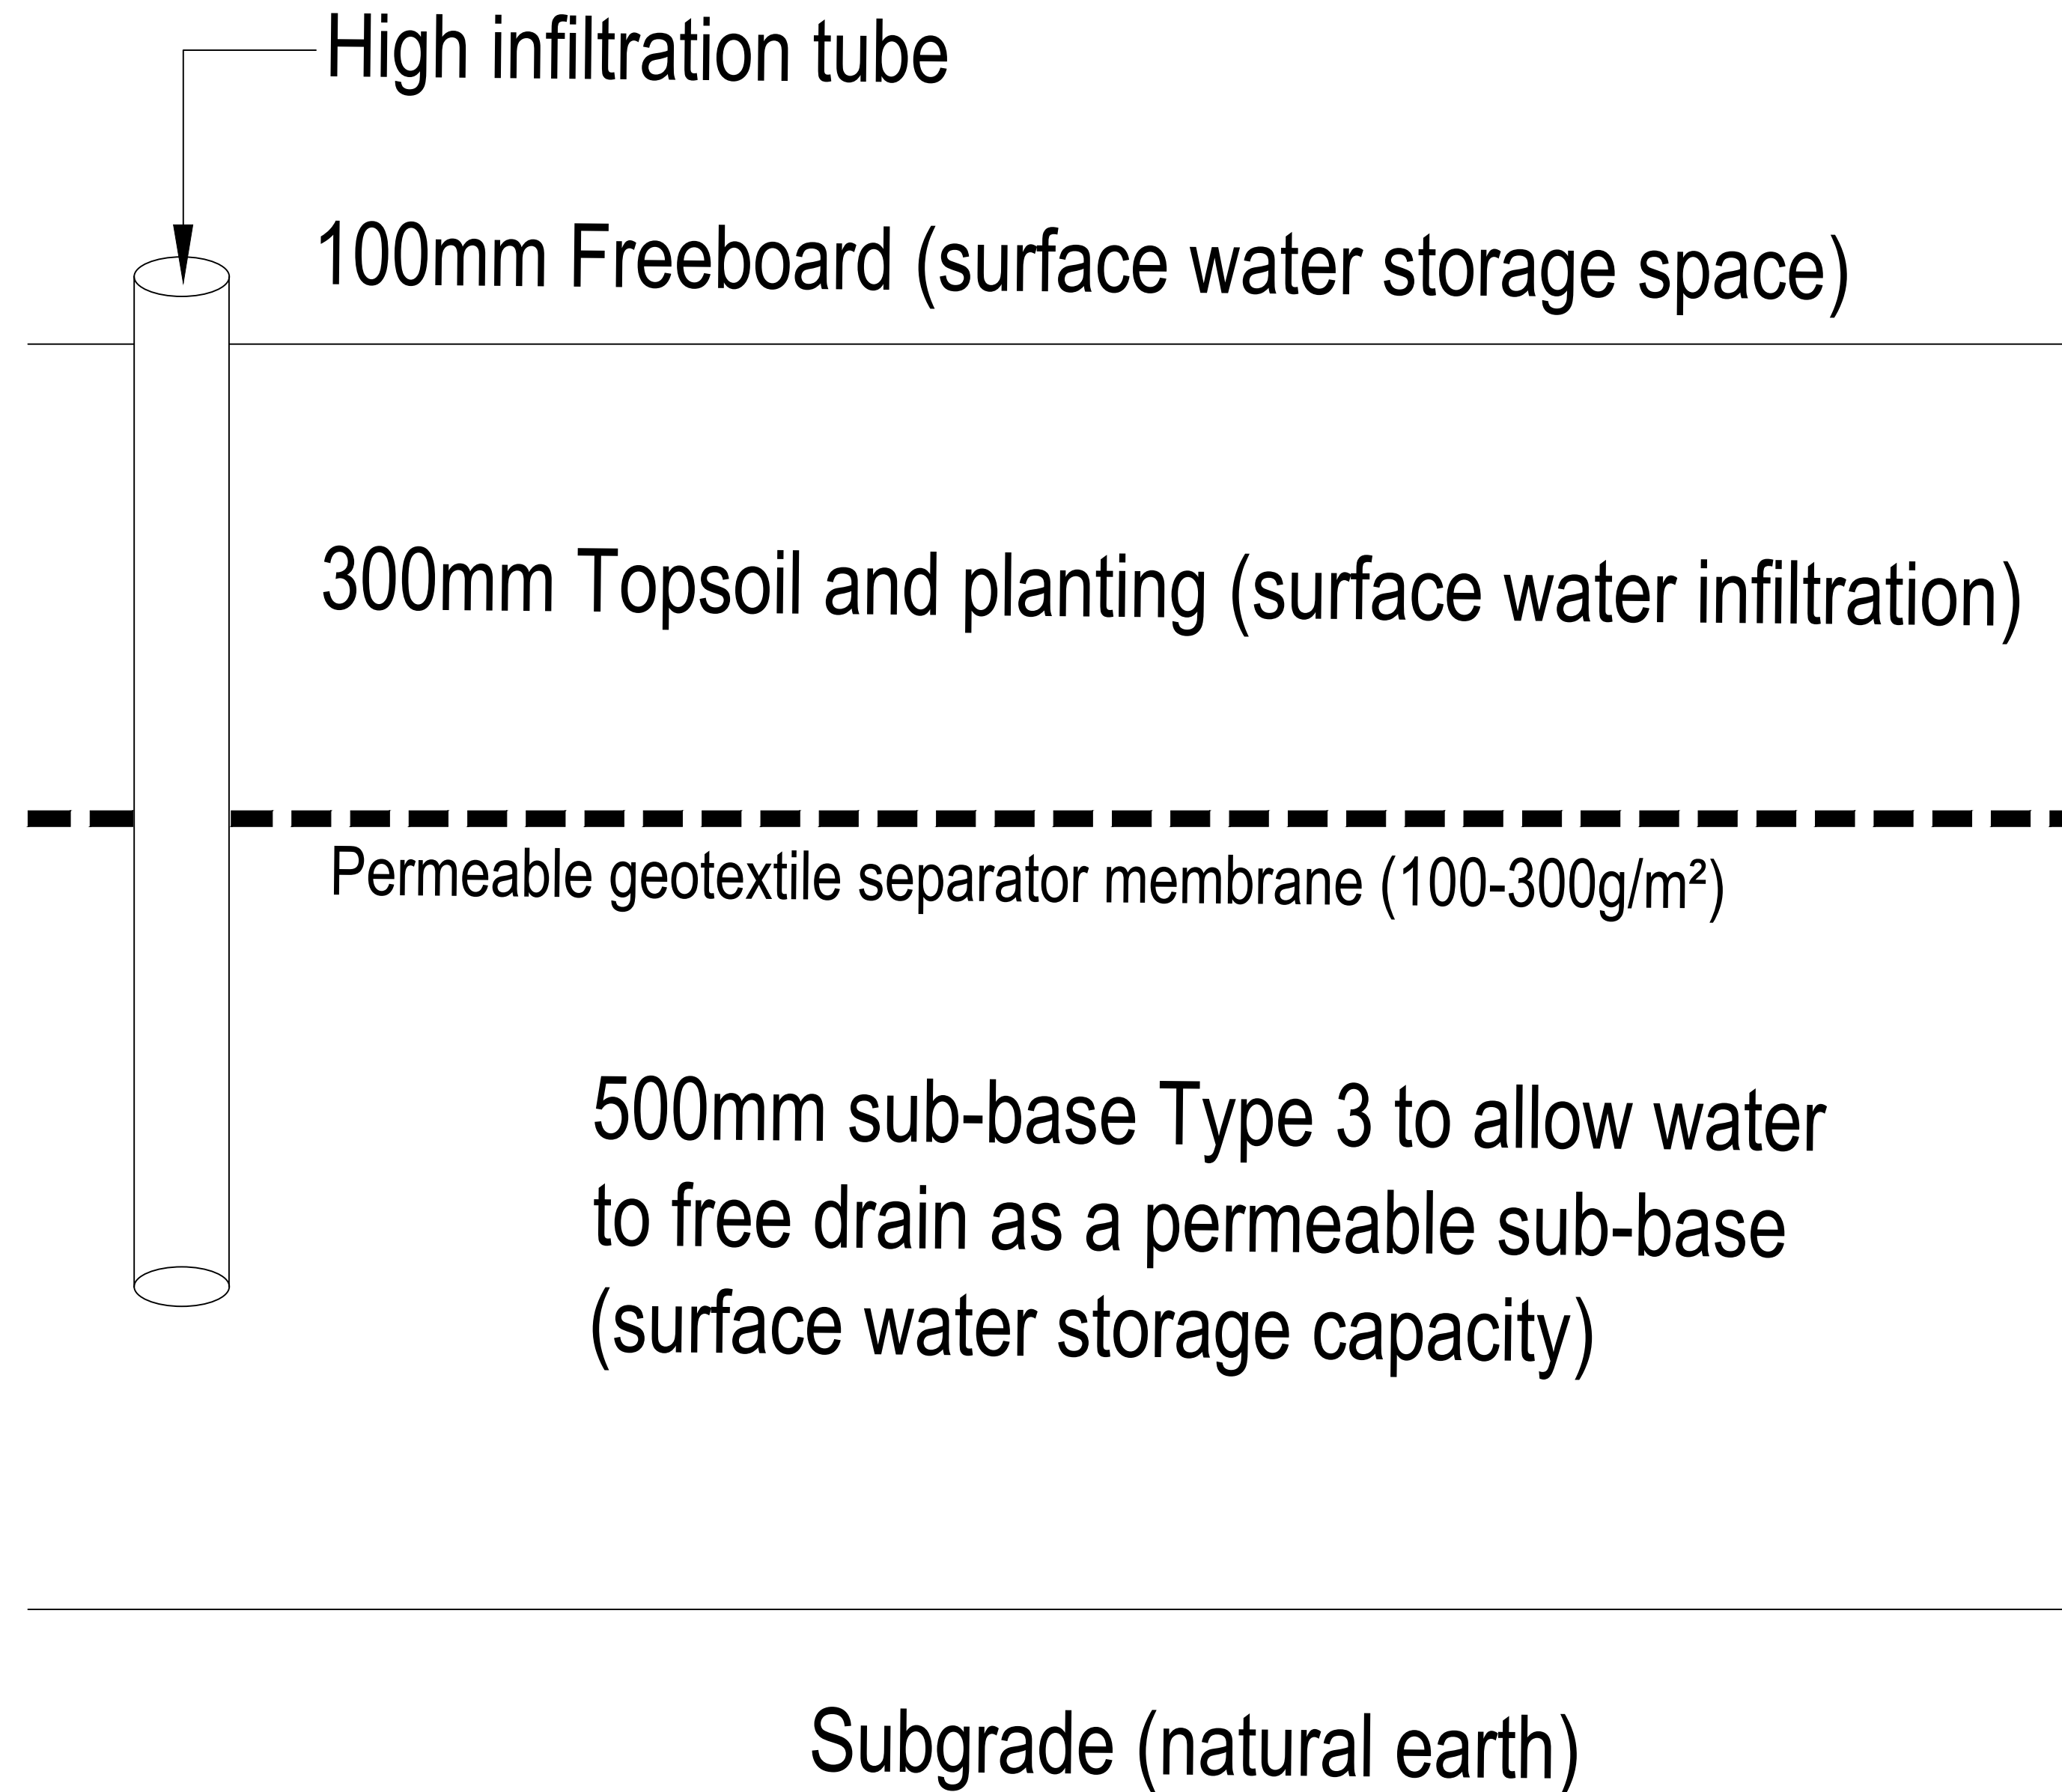

Section C-C  
Cross Section  
Rain Garden

## LEGEND:QUANTITIES

REV	DATE	BY	REVISION DETAILS	CHK	APP
-	-	-	-	-	-



PROJECT: Norton Rd Rain Garden					
TITLE: Cross Section C-C Rain Garden					
LOCATION: Norton Rd / Eaton Rd					
DRAWING STATUS: CONSULTATION					
DRAWN: AH	SURVEYED: AH	CHECKED: NB	APPROVED: NB		
DRAWING No: BHCC-NORTON-EATON-CONSUL-04					
DATE: 30/04/2023	SCALE: NTS	SIZE: A1	REV: A		